



WHITESIDE PARK

IN "WHITESIDE PARK ADDITION TO ELY"
 SECTION 34, T63N, R12W, 4th P.M.,
 ST. LOUIS COUNTY, MN
 SCALE 1"=60' AUGUST, 2013

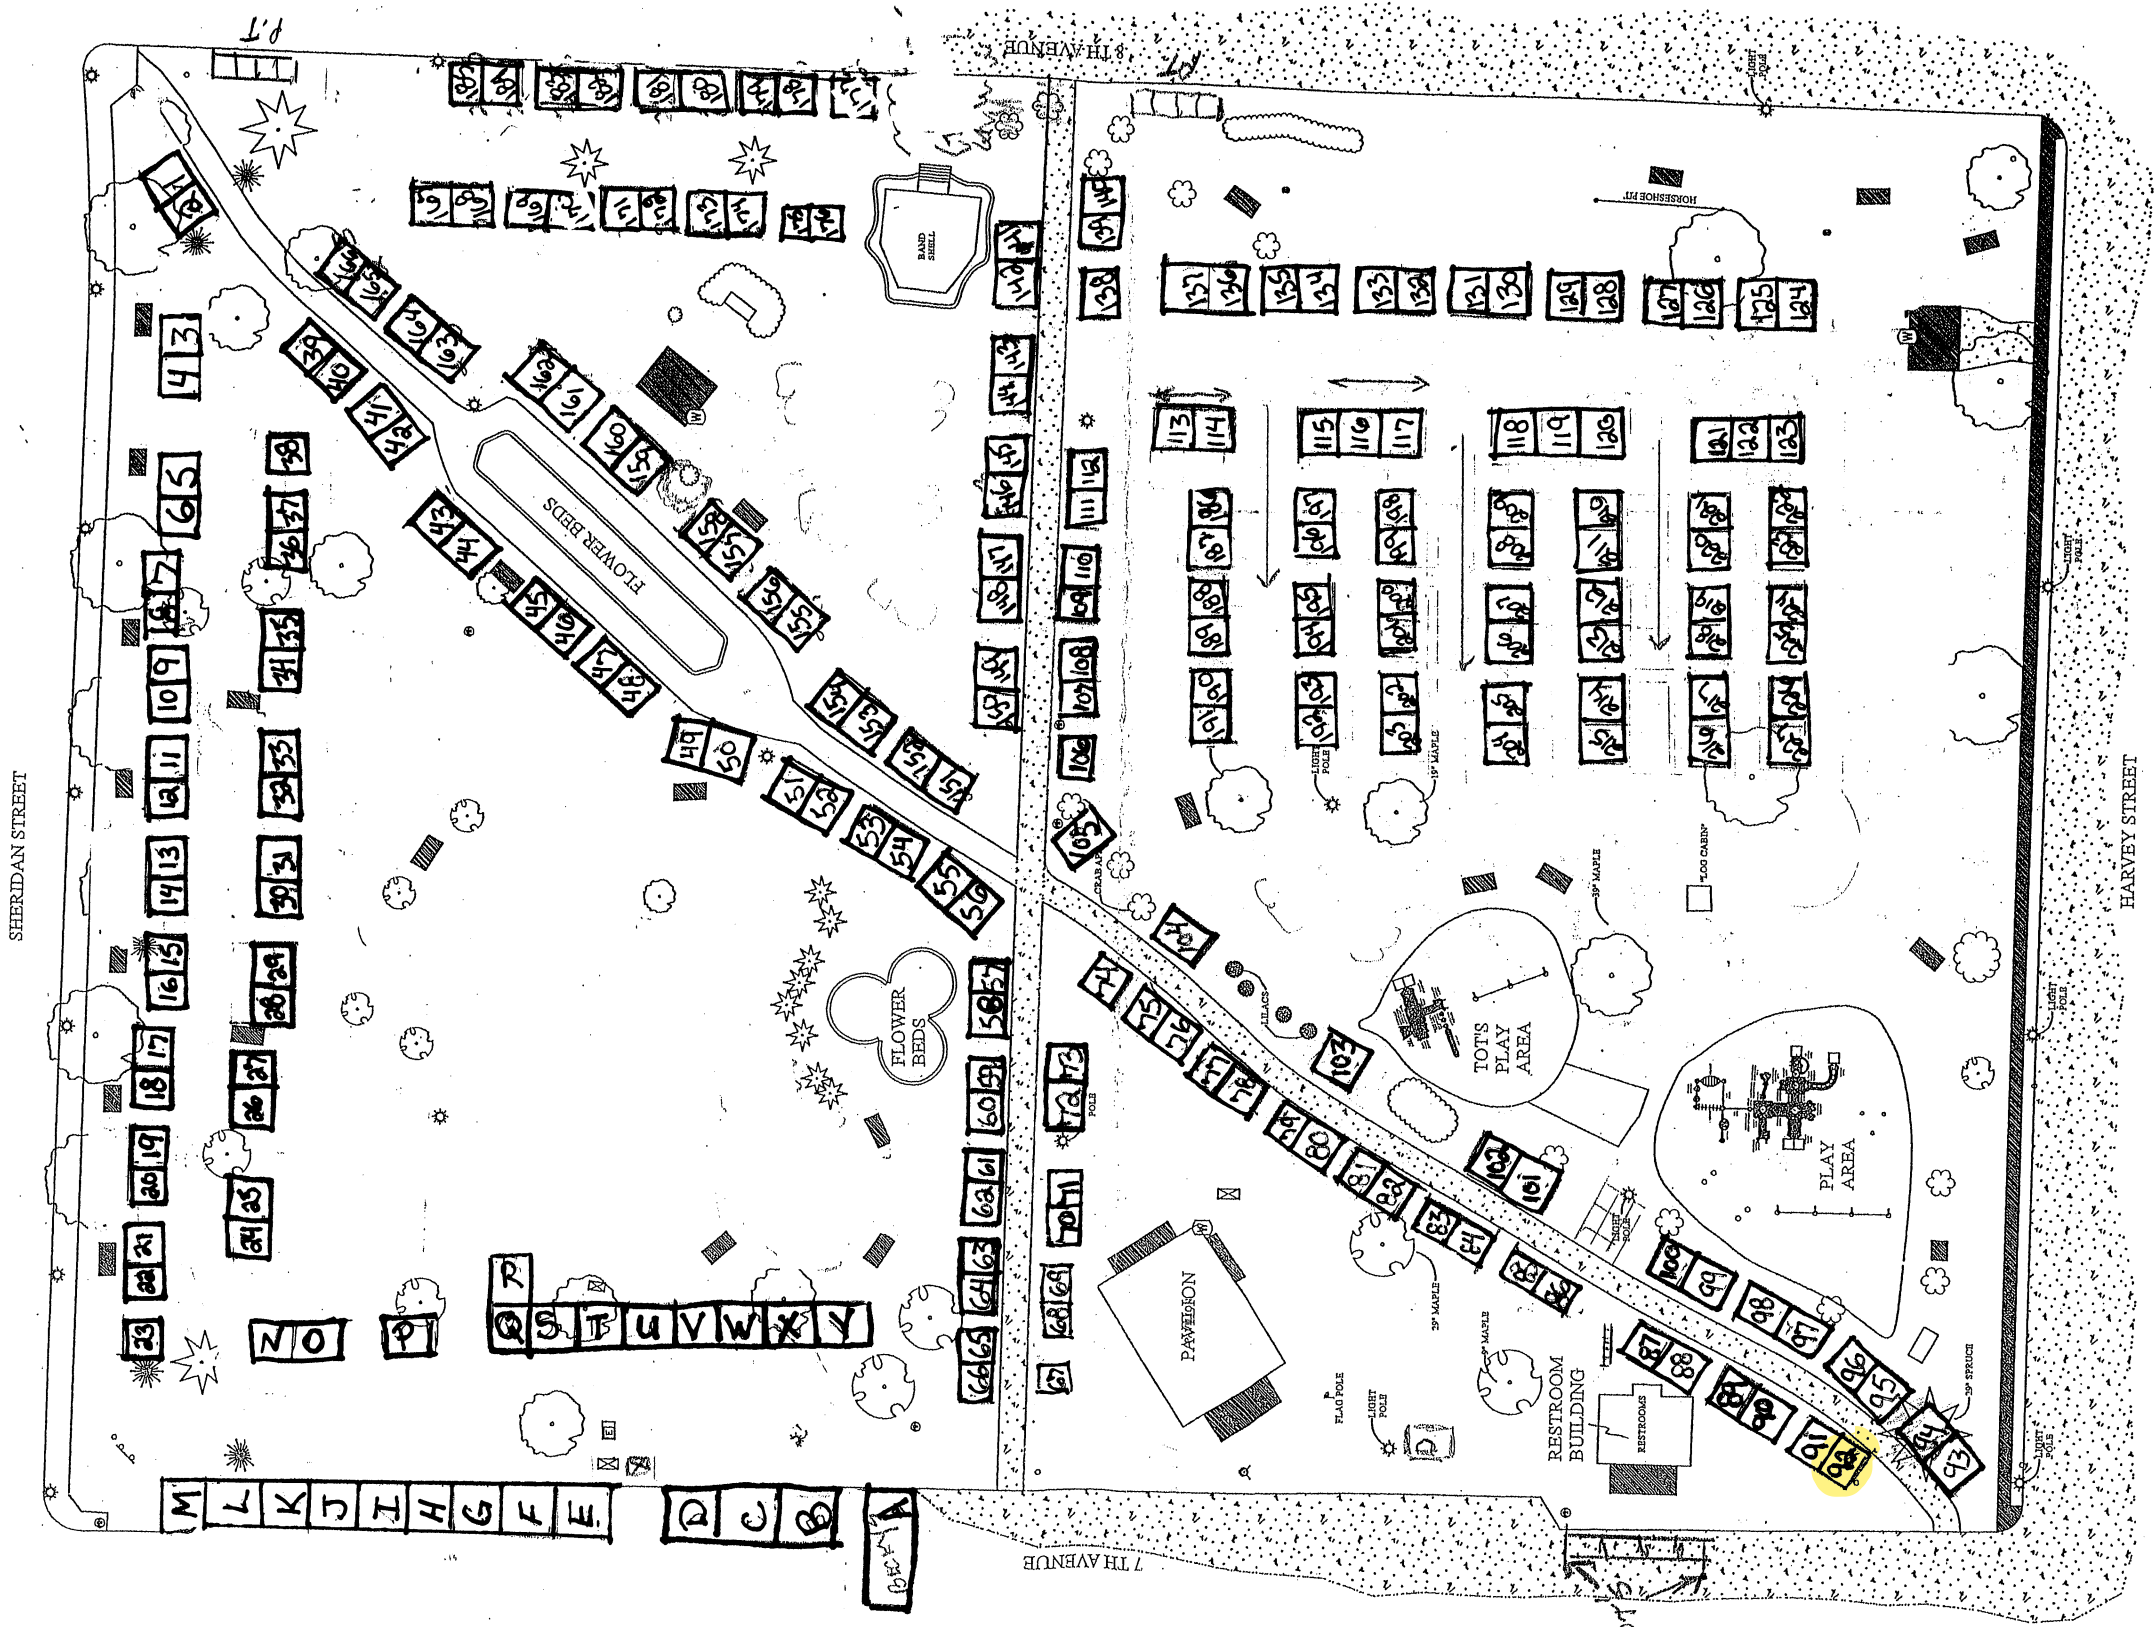

- LEGEND
- ☆ - LIGHT POLE
 - (W) - WATER SPIGOT
 - ⊠ - ELECTRICAL OUTLETS
 - ⊠ - FIRE HYDRANT
 - ⊙ - MANHOLE
 - - SIGN

TOTAL ACREAGE = 6.2 ACRES

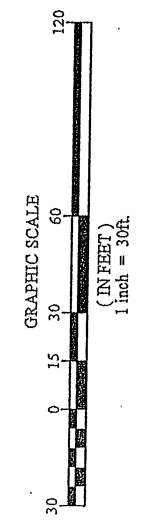

BEAR ISLAND SURVEYING INC.
 943 EAST SHERIDAN ST.
 ELY, MINNESOTA (218)-365-6893

BASED UPON RECORDS OF THE SURVEYING RECORDATION
 DEPARTMENT OF THE STATE OF MINNESOTA
 AS PER U.S. SURVEY FEET